


2771

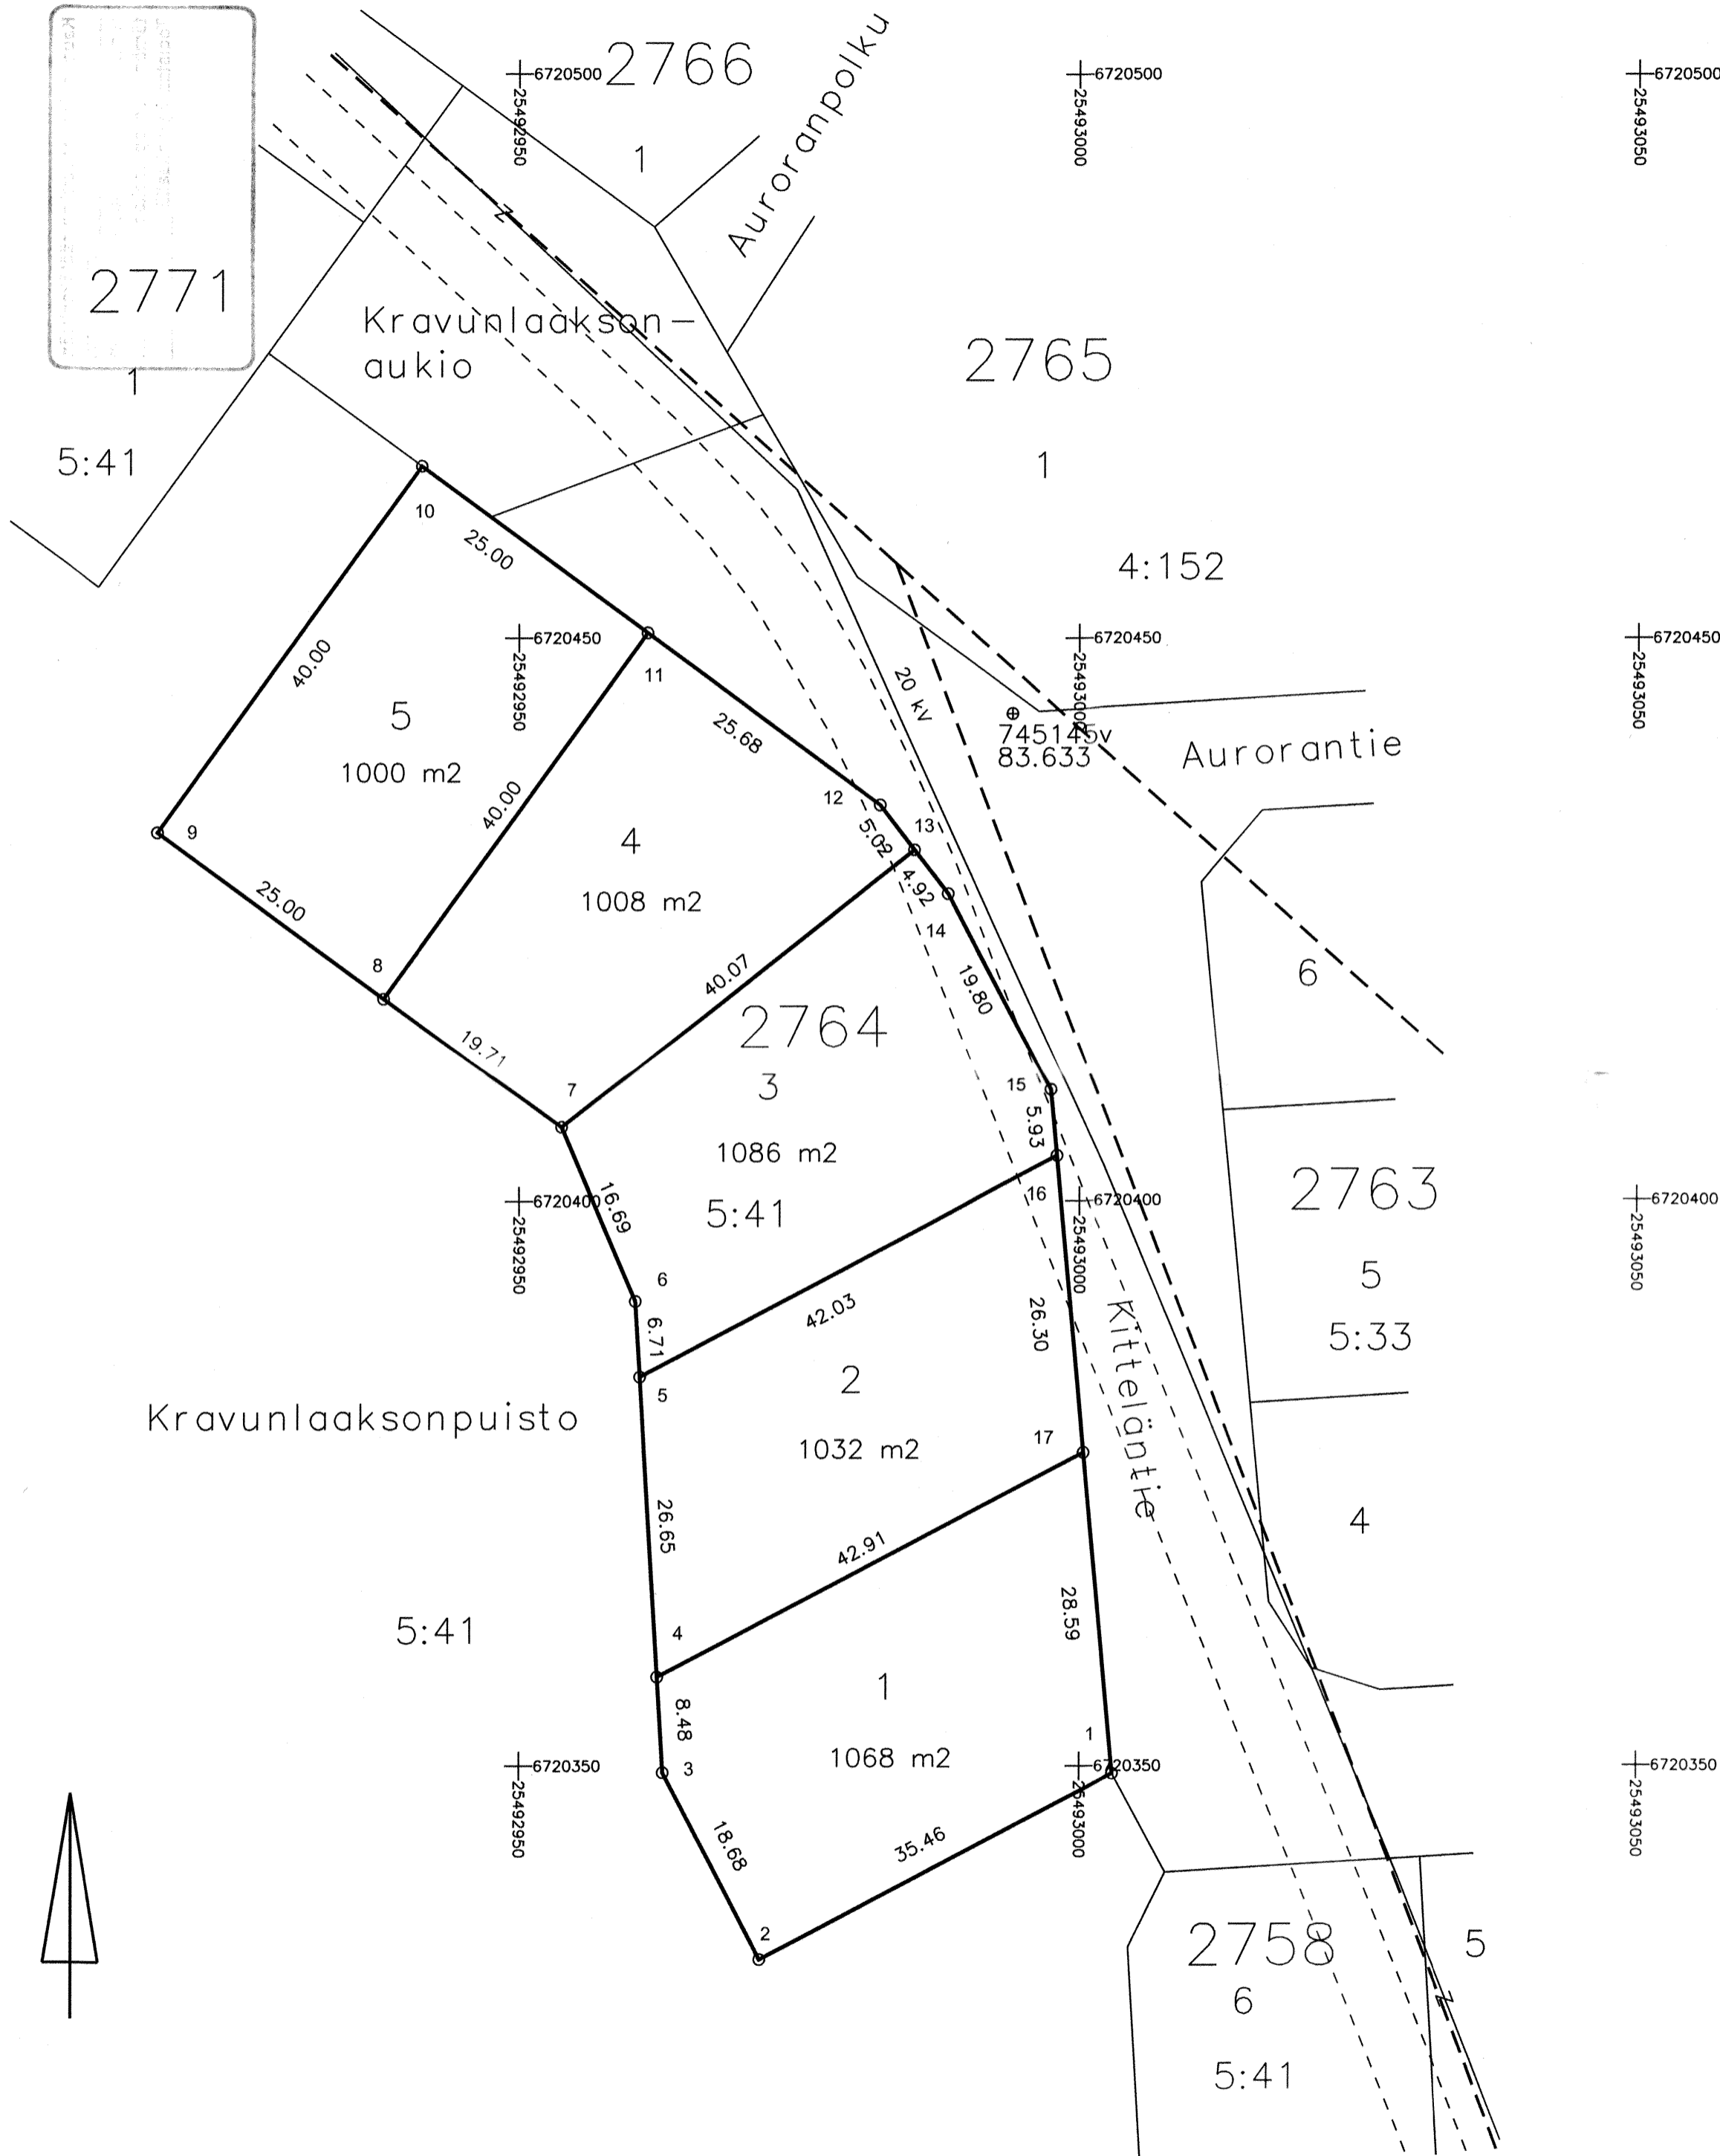


KOORDINAATTILUETTELO

Koordinaattijärjestelmä ETRS-GK25

N:O	X	Y
1	6720349.316	25493002.921
2	6720332.867	25492971.513
3	6720349.417	25492962.845
4	6720357.884	25492962.343
5	6720384.484	25492960.764
6	6720391.186	25492960.366
7	6720406.531	25492953.804
8	6720418.162	25492937.889
9	6720432.913	25492917.704
10	6720465.208	25492941.305
11	6720450.458	25492961.490
12	6720435.306	25492982.223
13	6720431.330	25492985.280
14	6720427.427	25492988.281
15	6720409.887	25492997.467
16	6720403.984	25492997.999
17	6720377.793	25493000.357

TONTTIEN MUODOSTUMINEN

Tontti	P-ala	Osap-ala	Kiinteistö
028 2764 0001	1068	1068	403 0005 0041
028 2764 0002	1032	1032	403 0005 0041
028 2764 0003	1086	1086	403 0005 0041
028 2764 0004	1008	1008	403 0005 0041
028 2764 0005	1000	1000	403 0005 0041

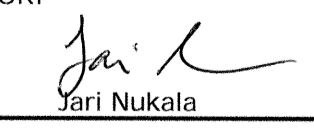TONTTIJAKO		1:500	HYVINKÄÄ	106
ASEMAKAAVA 28:007		HYVÄKSYTTY		3.4.2017
		MAAREKISTERIALUETTA		
		KARTTALEHDET		
POHJAKARTAN HYVÄKSYI JA				
		TONTTIJAON LAATI 16.10.2017		
LASK. JN	MAANMITTAUSINSINÖÖRI		KAUP. OSA 28	
PIIRT. PH	 Jari Nukala		KORTTELI 2764	
TARK. JN			TONTIT 1-5	
		TJ-TUNNUS 28276400		
Kaupungingeodeetti hyväksynyt				