


LOIJA OY
KORTTELIT
KORTTELIT
KORTTELIT
KORTTELIT

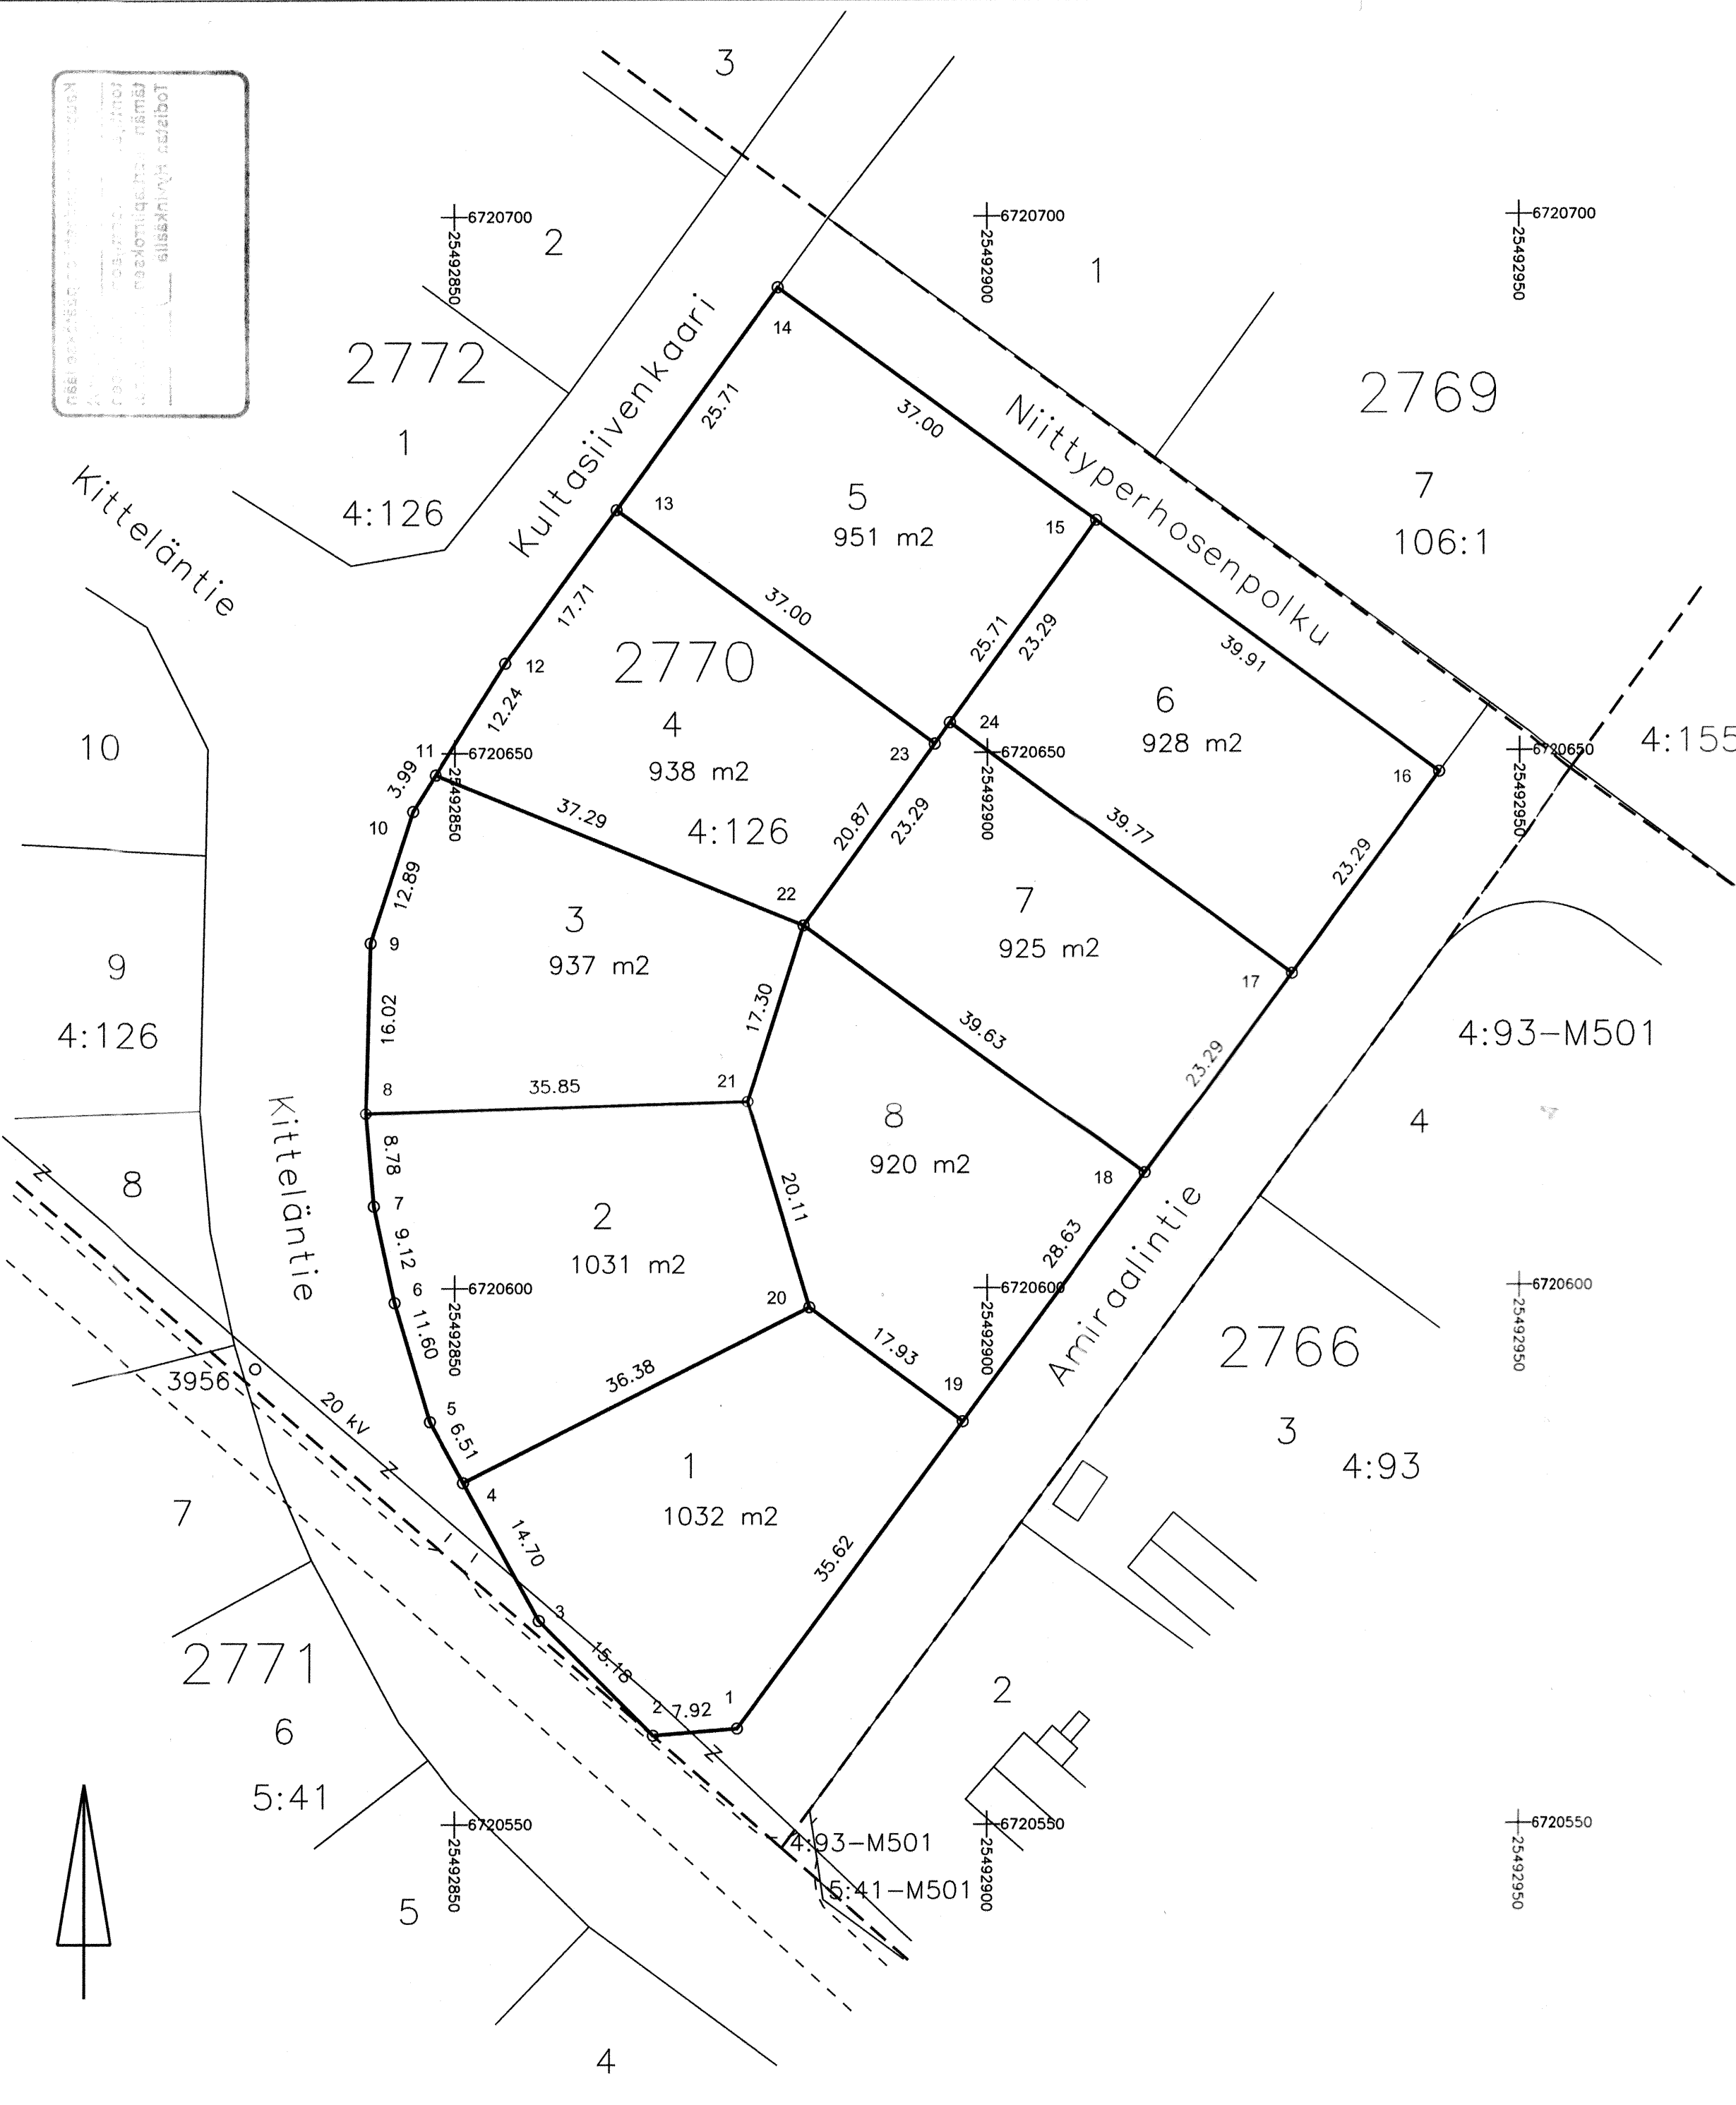


KOORDINAATTILUETTELO

Koordinaattijärjestelmä ETRS-GK25

N:O	X	Y
1	6720558.929	25492876.523
2	6720558.270	25492868.635
3	6720569.011	25492857.904
4	6720581.878	25492850.800
5	6720587.575	25492847.654
6	6720598.691	25492844.341
7	6720607.600	25492842.396
8	6720616.348	25492841.646
9	6720632.359	25492842.086
10	6720644.622	25492846.064
11	6720647.997	25492848.195
12	6720658.343	25492854.729
13	6720672.644	25492865.180
14	6720693.400	25492880.348
15	6720671.569	25492910.222
16	6720648.021	25492942.445
17	6720629.298	25492928.591
18	6720610.574	25492914.737
19	6720587.559	25492897.707
20	6720598.222	25492883.297
21	6720617.473	25492877.483
22	6720633.960	25492882.737
23	6720650.813	25492895.053
24	6720652.764	25492896.479

TONTTIEN MUODOSTUMINEN

Tontti	P-ala	Osap-ala	Kiinteistö
028 2770 0001	1032	1032	403 0004 0126
028 2770 0002	1031	1031	403 0004 0126
028 2770 0003	937	937	403 0004 0126
028 2770 0004	938	938	403 0004 0126
028 2770 0005	951	951	403 0004 0126
028 2770 0006	928	928	403 0004 0126
028 2770 0007	925	925	403 0004 0126
028 2770 0008	920	920	403 0004 0126

TONTTIJAKO		1:500	HYVINKÄÄ	106
ASEMAKAAVA 28:007		HYVÄKSYTTY	3.4.2017	
POHJAKARTAN HYVÄKSYI JA			MAAREKISTERIALUETTA	
TONTTIJAON LAATI			KARTTALEHDET	
MAANMITTAUSINSINÖÖRI			KAUP. OSA 28	
LASK.	JN	16.10.2017		KORTTELI 2770
PIIRT.	PH	 Jari Nukala		TONTIT 1-8
TARK.	JN			TJ-TUNNUS 28277000
Kaupungeedeetti hyväksynyt				